




Profil-Nr.: 5  
 Maßstab-Lage: 1:2500  
 Maßstab-Höhe: 1:250

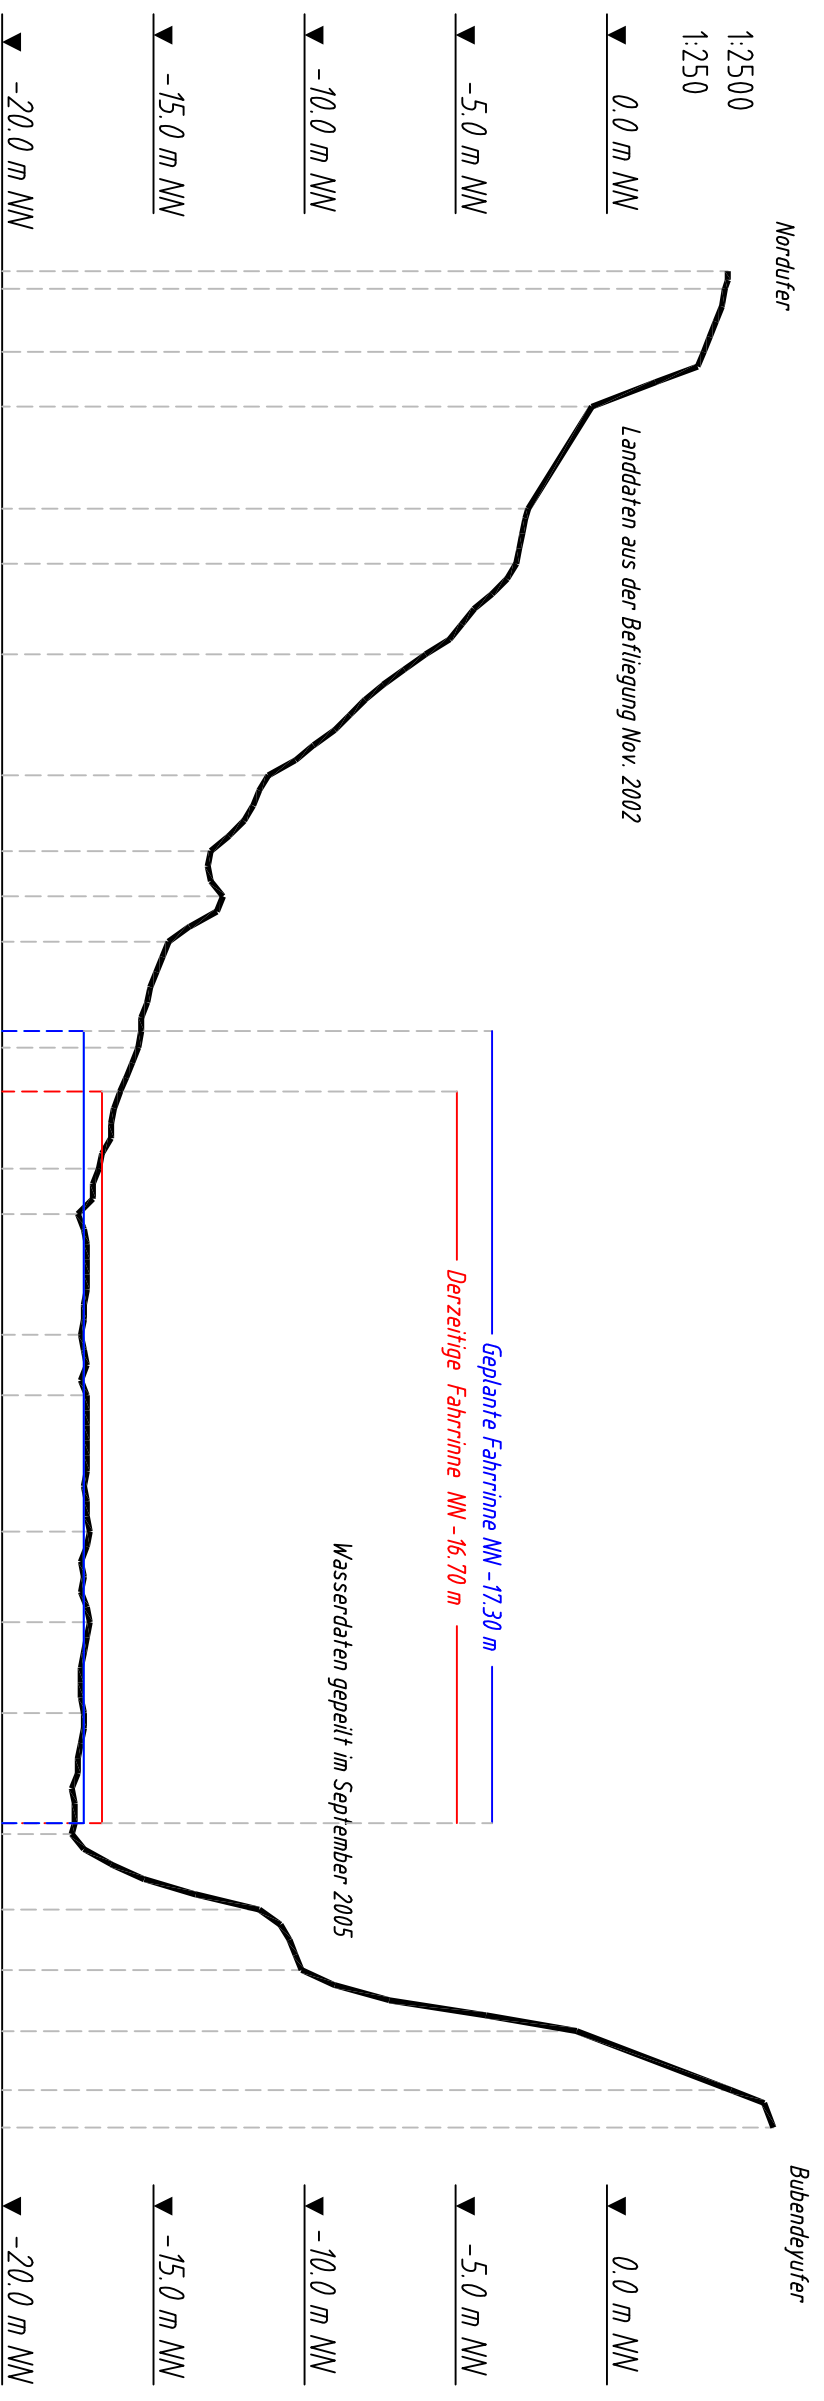

Stationen	Höhen
0.0	4.0
5.8	3.9
26.7	3.2
44.8	-0.5
78.5	-2.6
96.7	-3.0
126.7	-6.0
166.7	-11.2
191.7	-13.1
206.7	-12.7
221.7	-14.5
256.7	-15.5
296.7	-16.8
311.7	-17.5
351.7	-17.4
371.7	-17.2
416.7	-17.1
446.7	-17.1
476.7	-17.3
516.7	-17.7
541.7	-11.5
566.7	-9.0
581.9	-1.0
601.4	4.1
613.8	5.5

Lage der Profile

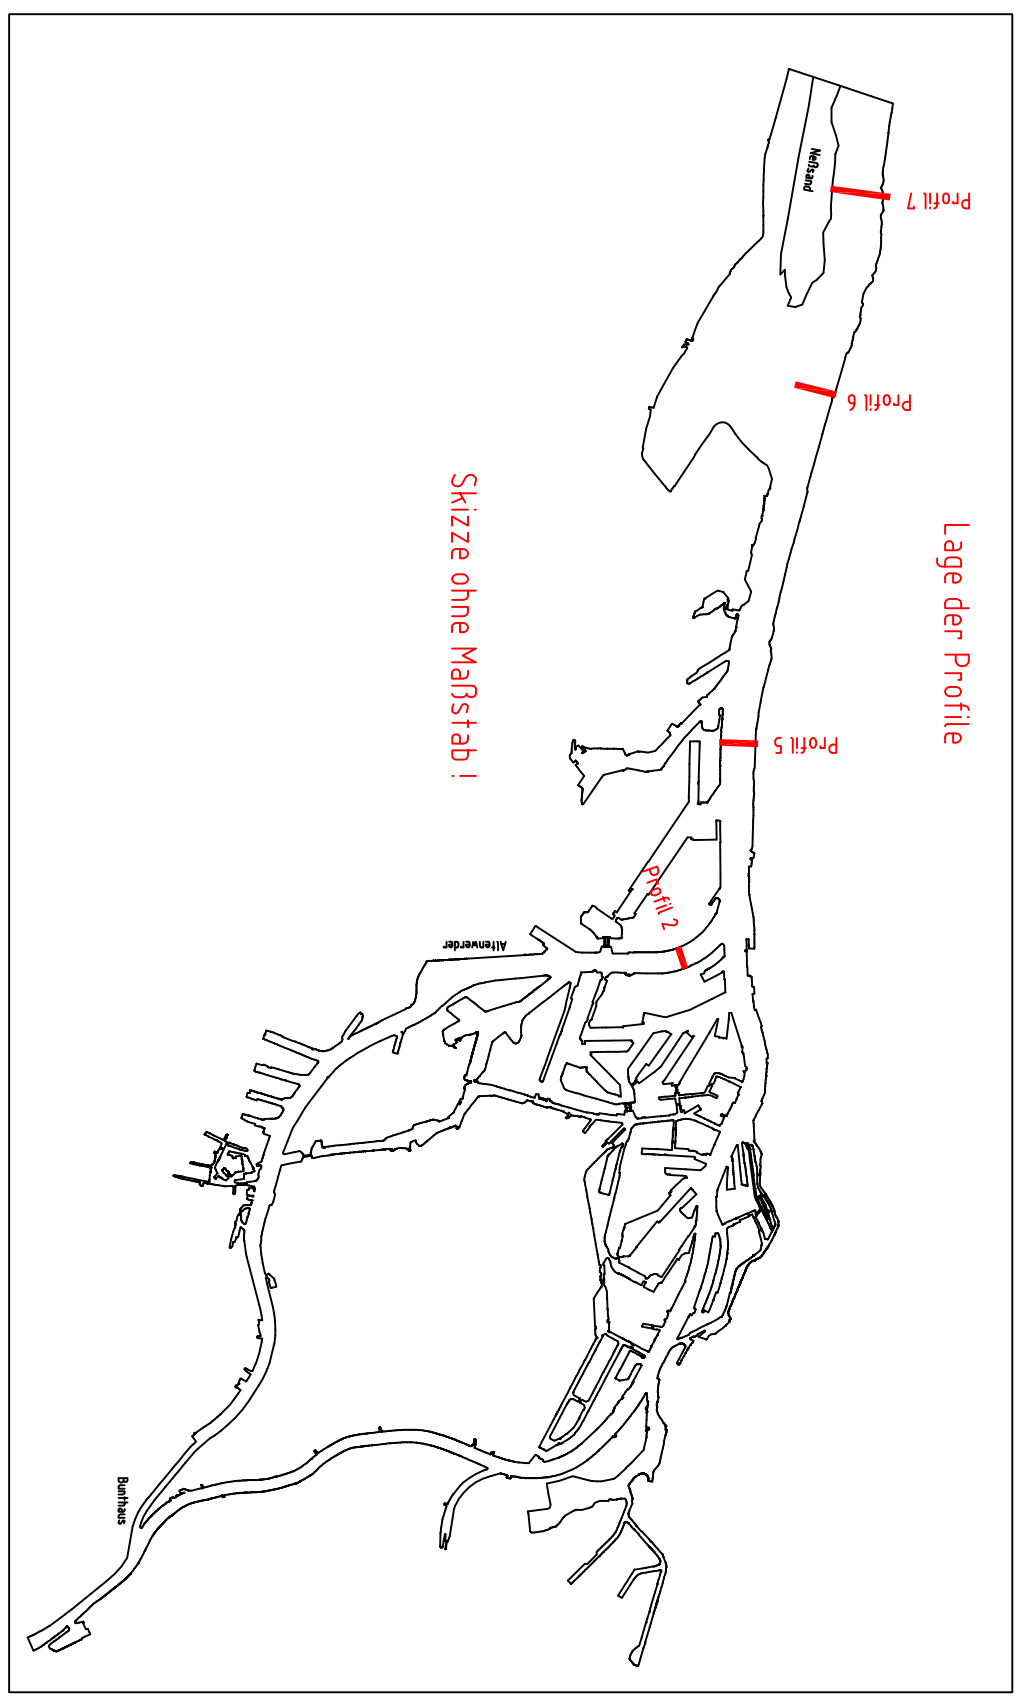

		Strombau / Vermessungsdienst / HPA 2231 Hamburg, den Dienstst.-Leiter:		Maßstab 1:2500 Blatt-Nr.:	
Fahrrinnenanpassung von Unter und Außenelbe Anlage B-13 Profil 5 Bubendeyufer (km 628,51)					
Gemessen Gezeichnet Geprüft		Datum Name Lagerstatus		Die Höhenangaben beziehen sich auf NN	
26.06.2006 26.06.2006 12.02.2007		Dreifler Dreifler Delerich ET		100 (Rustdam-Datum, GK-Abb.) 310 (ETRS 89, UTM-Abb.) 320 (ETRS 89, GK-Abb.)	
Projekt-Nr.: Ges099009		Pfad \ Daten: R:\... \H0Gesamt\Ges099009\kav\wv\ank\4\Anlage\Profile_2_5_6_7\profile_2_5_7_ank\Bkg			